


Project :12 appartementen

Appartement 9

schaal : 1/50

ARCHITECTENBUREAU Q-BUS

GUIDO GEZELLELAAN 70/1
 3550 HEUSDEN-ZOLDER
 Tel. (011) 37 12 12
 Fax. (011) 37 12 13
 E-MAIL INFO@Q-BUS.NET

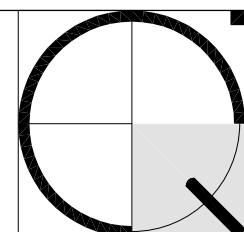


dossier

0619

file _U01a

datum 11/06/08

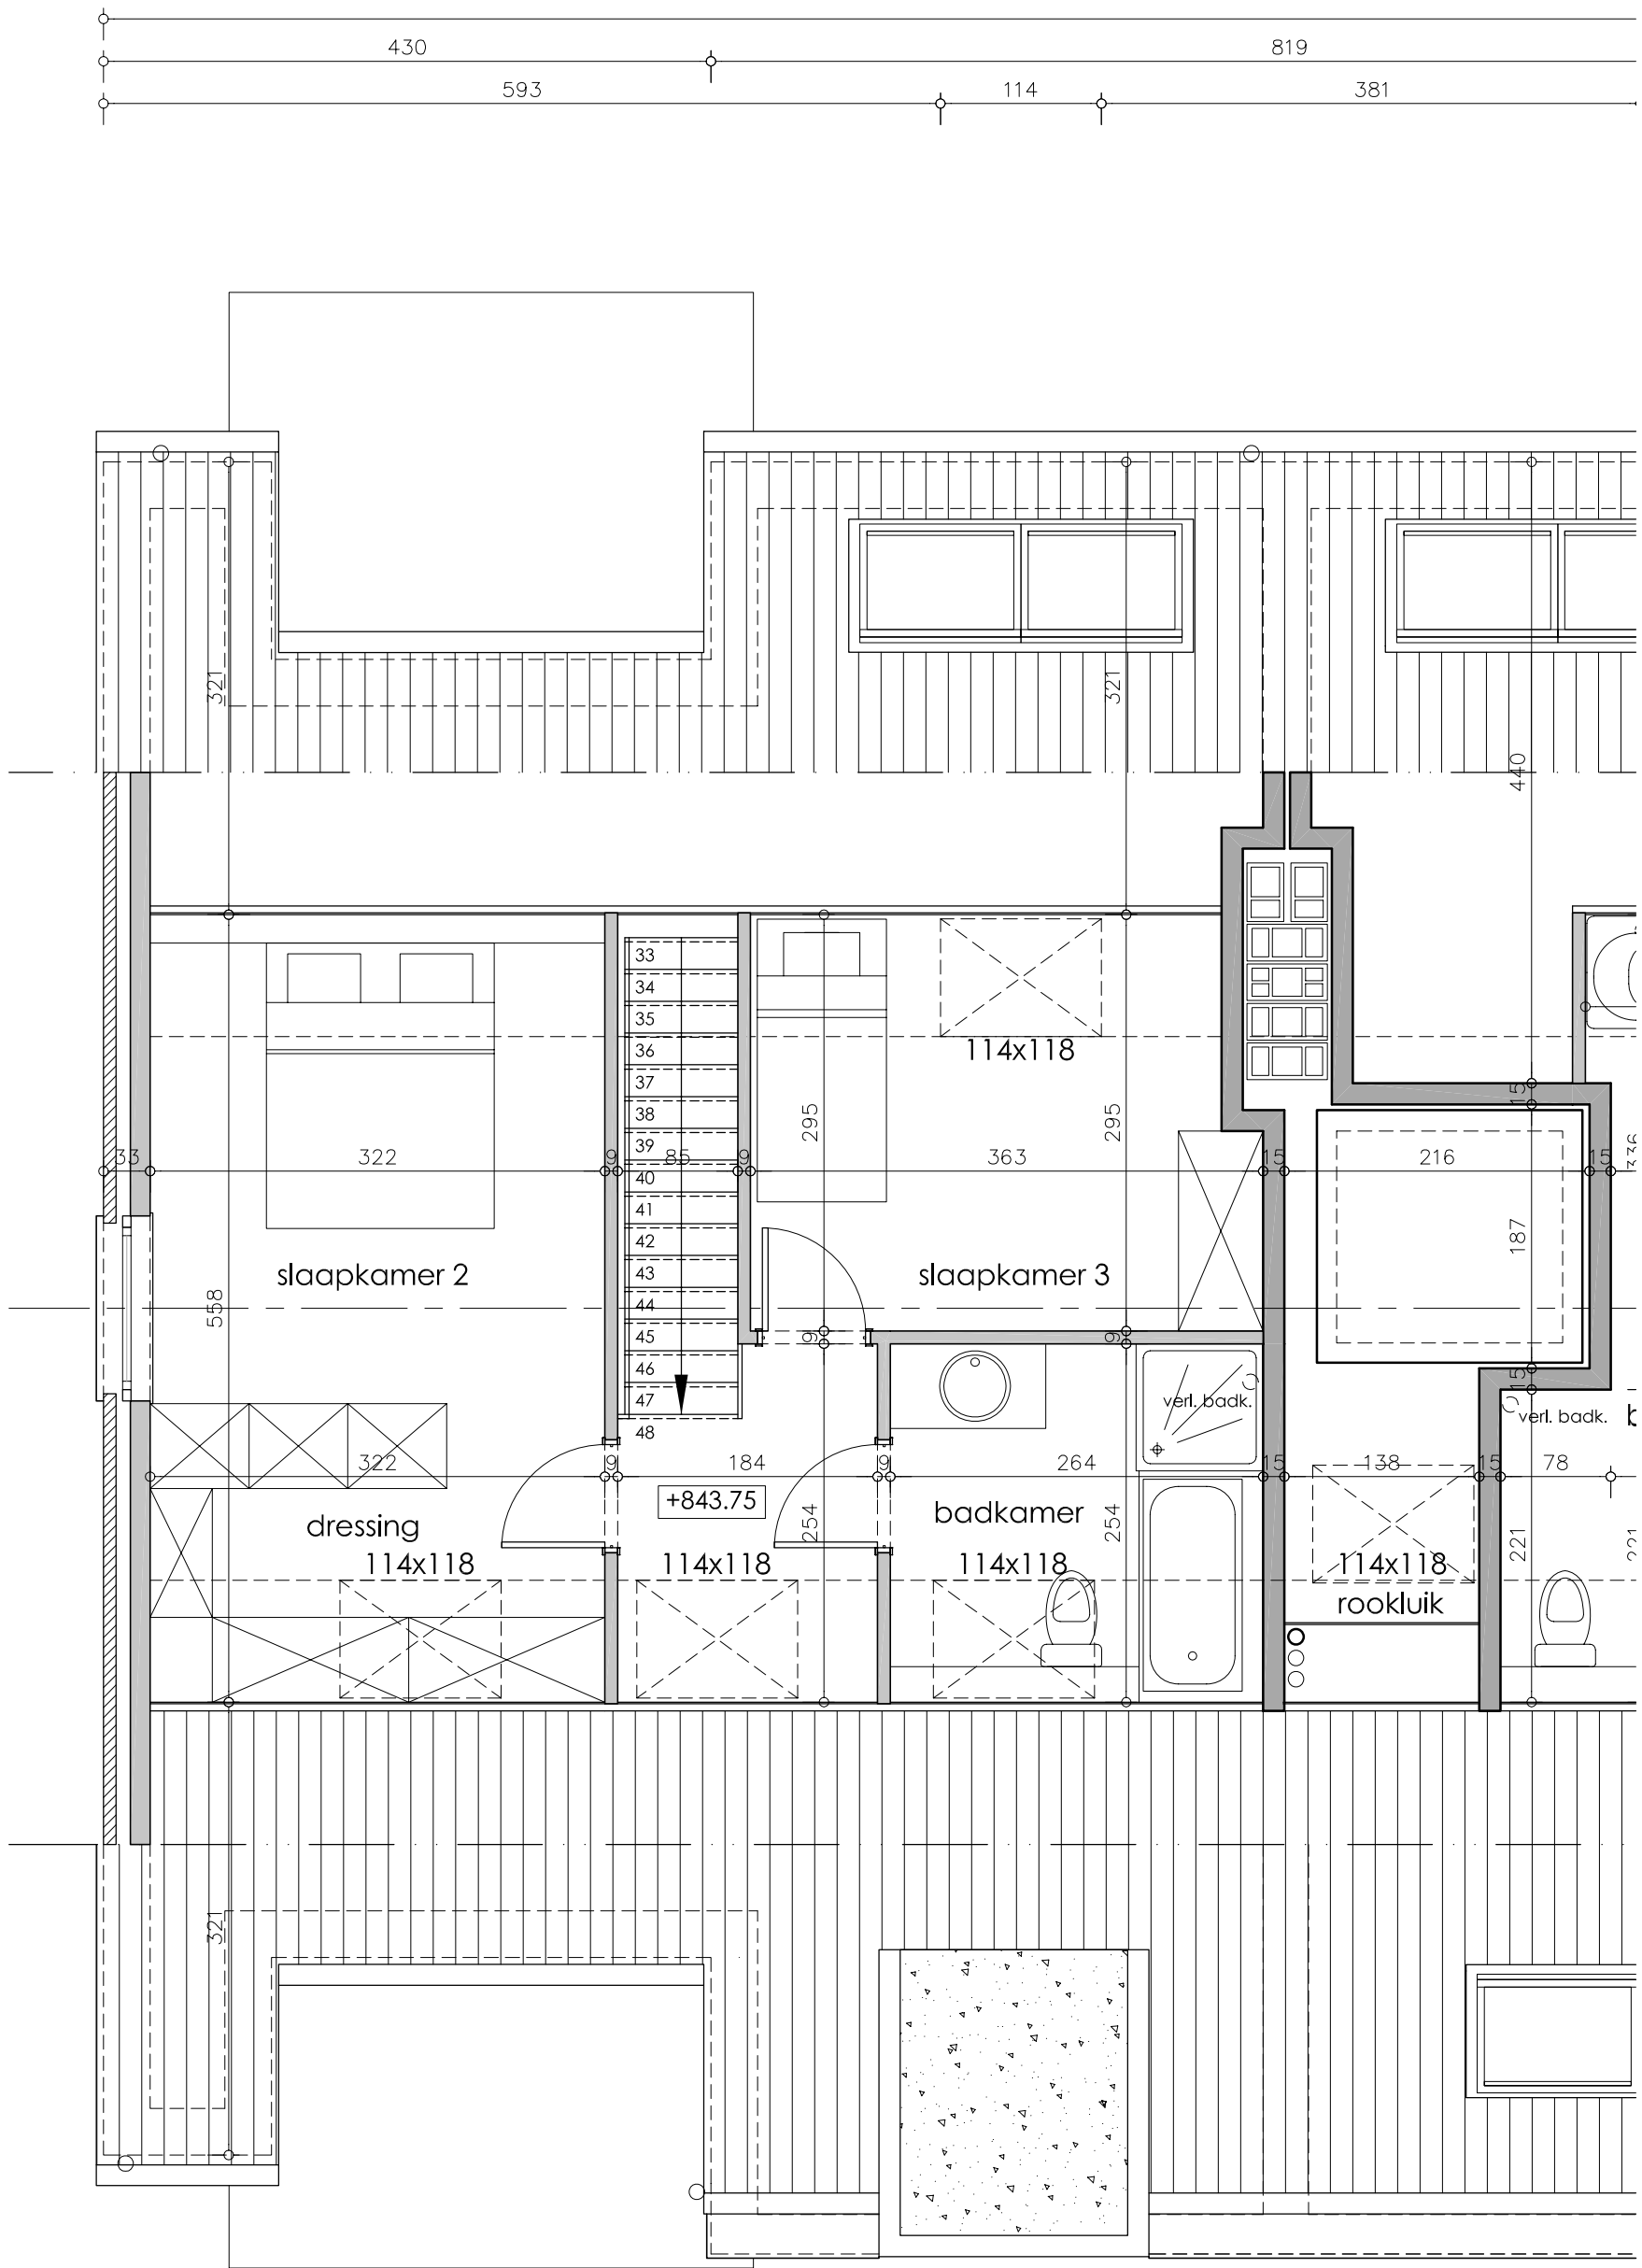


Project :12 appartementen

Appartement 9

schaal : 1/50

ARCHITECTENBUREAU Q-BUS

GUIDO GEZELLELAAN 70/1
3550 HEUSDEN-ZOLDER
Tel. (011) 37 12 12
Fax. (011) 37 12 13
E-MAIL INFO@Q-BUS.NET

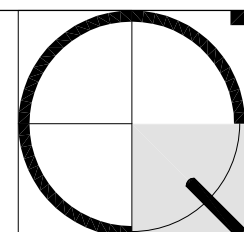

dossier

0619

file _U01a

datum 11/06/08