


# Project :12 appartementen

Appartement 10

schaal : 1/50

## ARCHITECTENBUREAU Q-BUS

GUIDO GEZELLELAAN 70/1  
 3550 HEUSDEN-ZOLDER  
 Tel. (011) 37 12 12  
 Fax. (011) 37 12 13  
 E-MAIL INFO@Q-BUS.NET

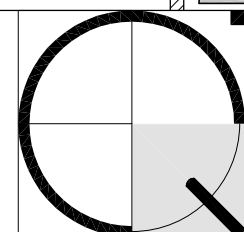


dossier

0619

file \_U01a

datum 11/06/08

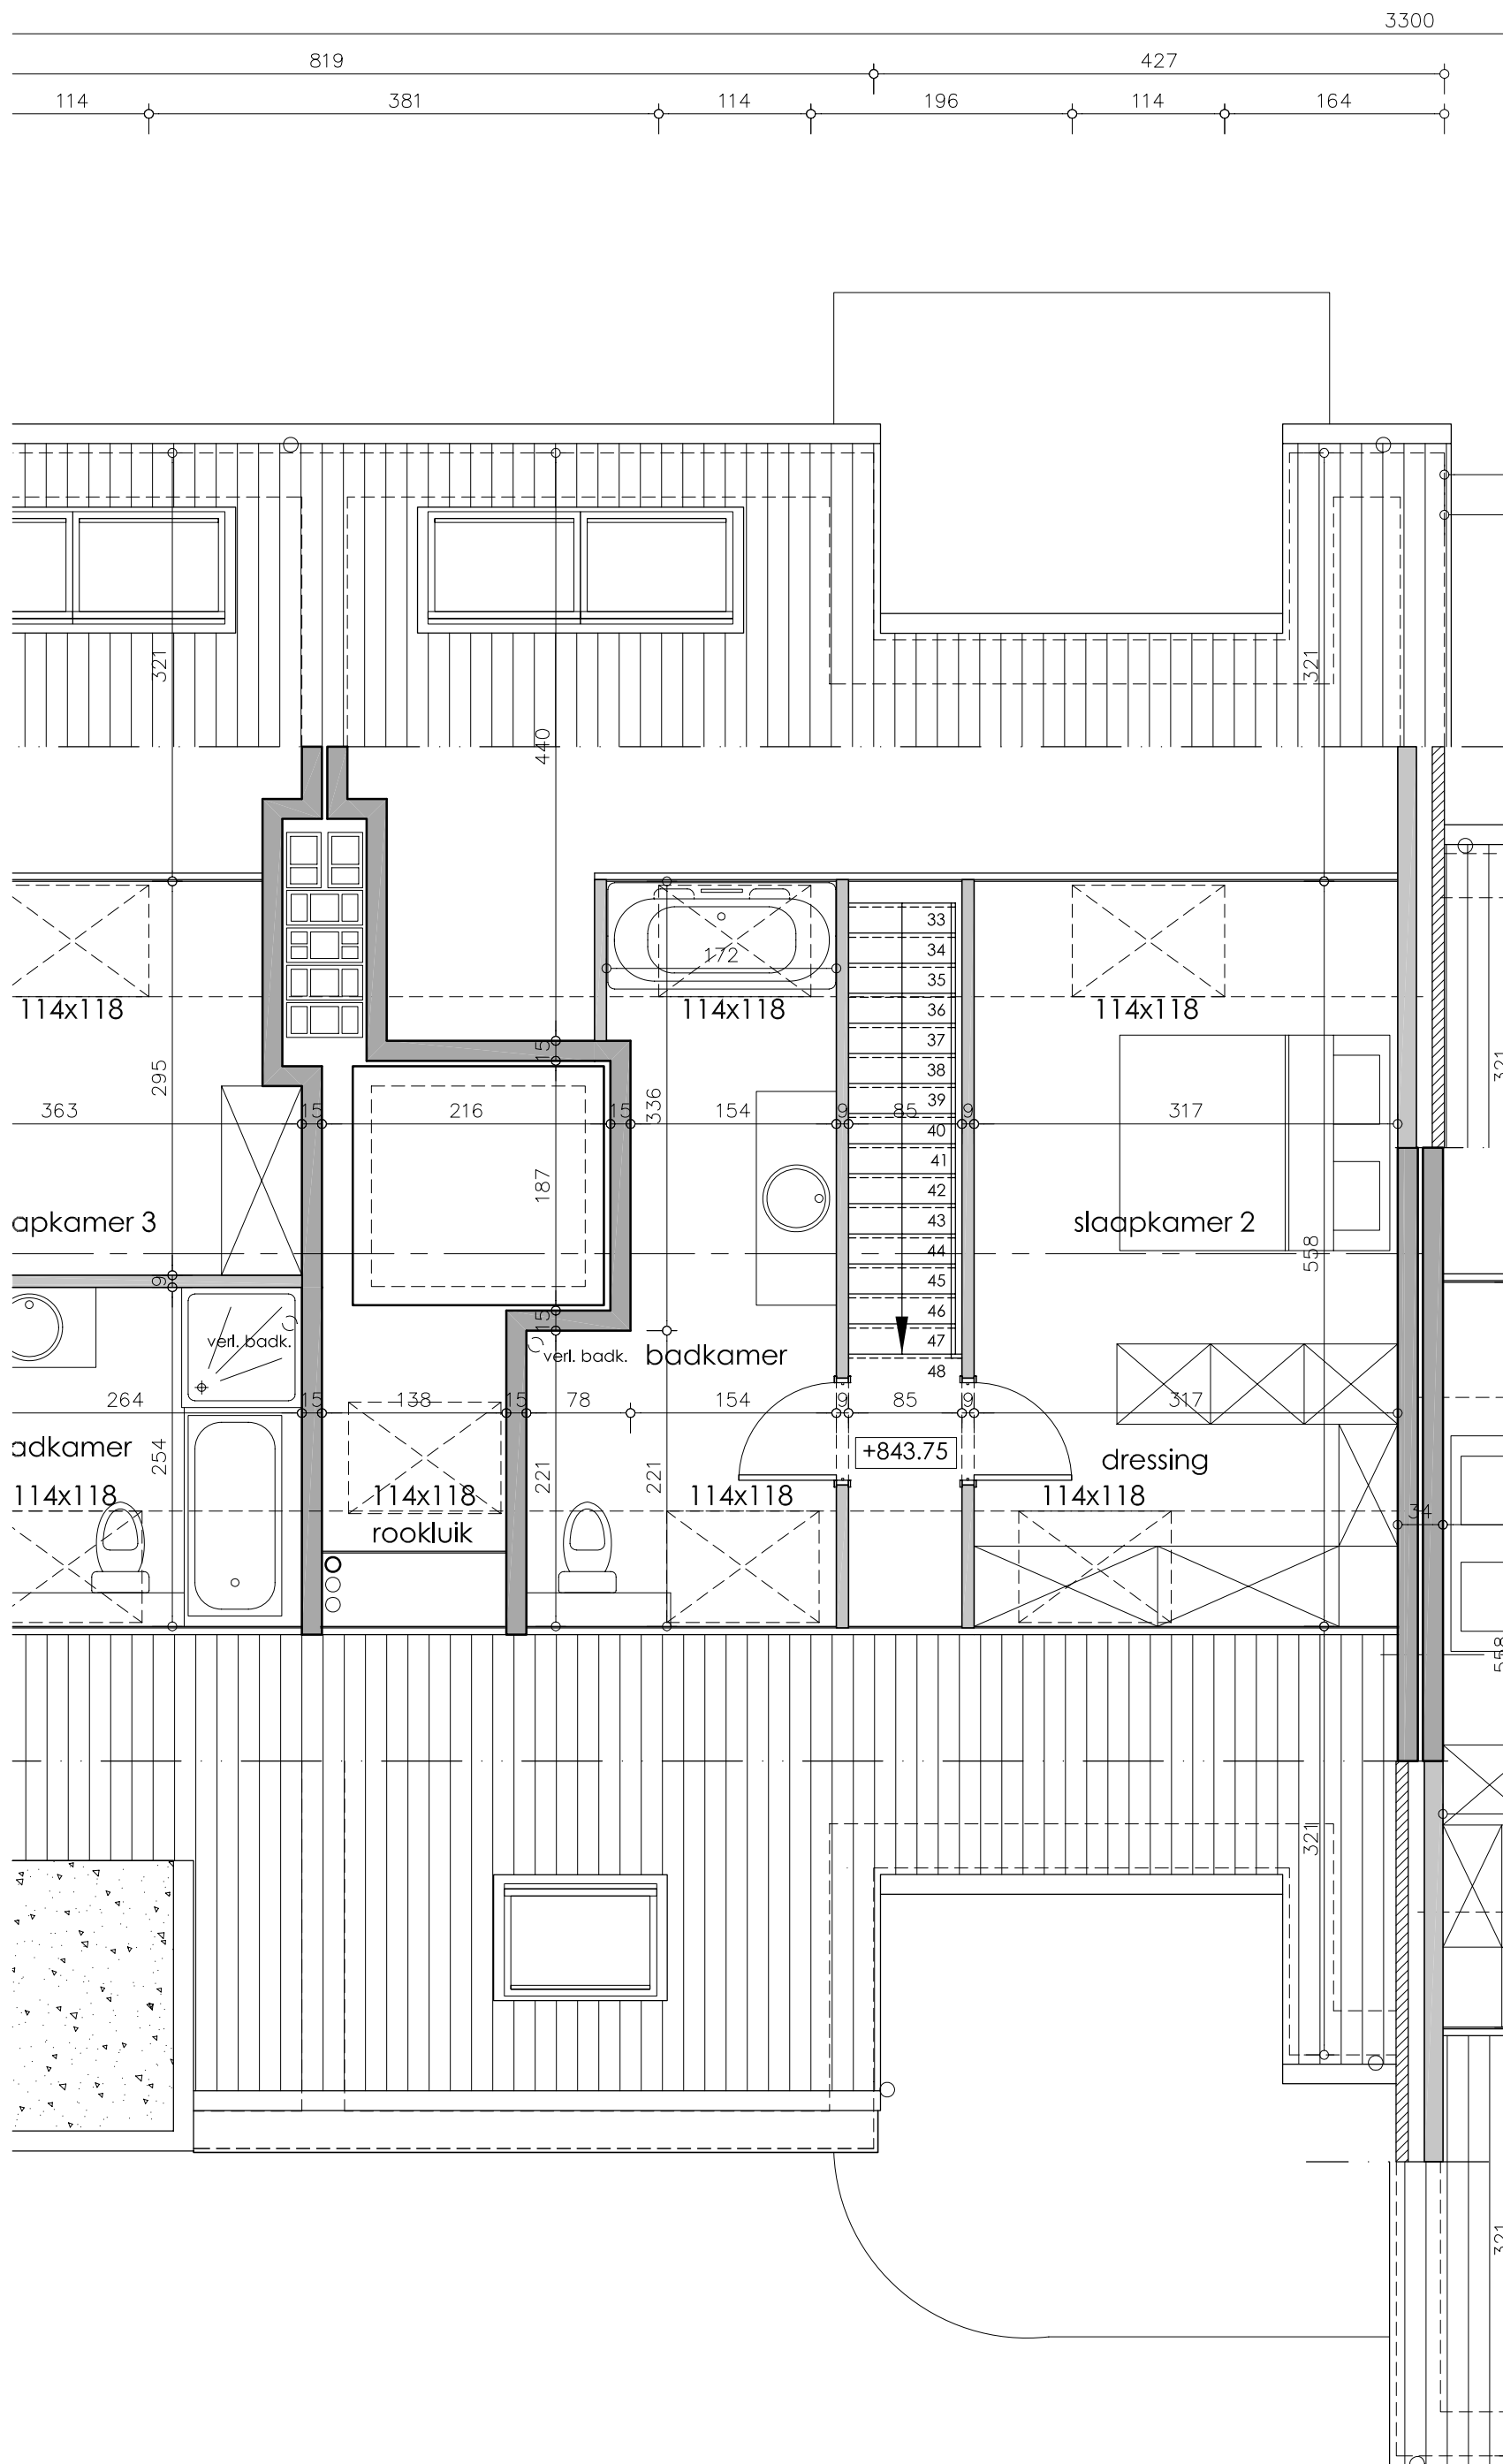


# Project :12 appartementen

Appartement 10

schaal 1/200

ARCHITECTENBUREAU Q-BUS

GUIDO GEZELLELAAN 70/1  
 3550 HEUSDEN-ZOLDER  
 Tel. (011) 37 12 12  
 Fax. (011) 37 12 13  
 E-MAIL INFO@Q-BUS.NET

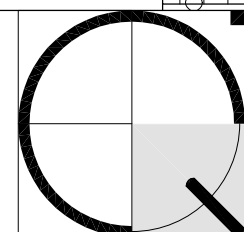

dossier

0619

file \_U01a

datum 11/06/08